


Attachment DTR 1.0 - 2.C
Flow Diagrams

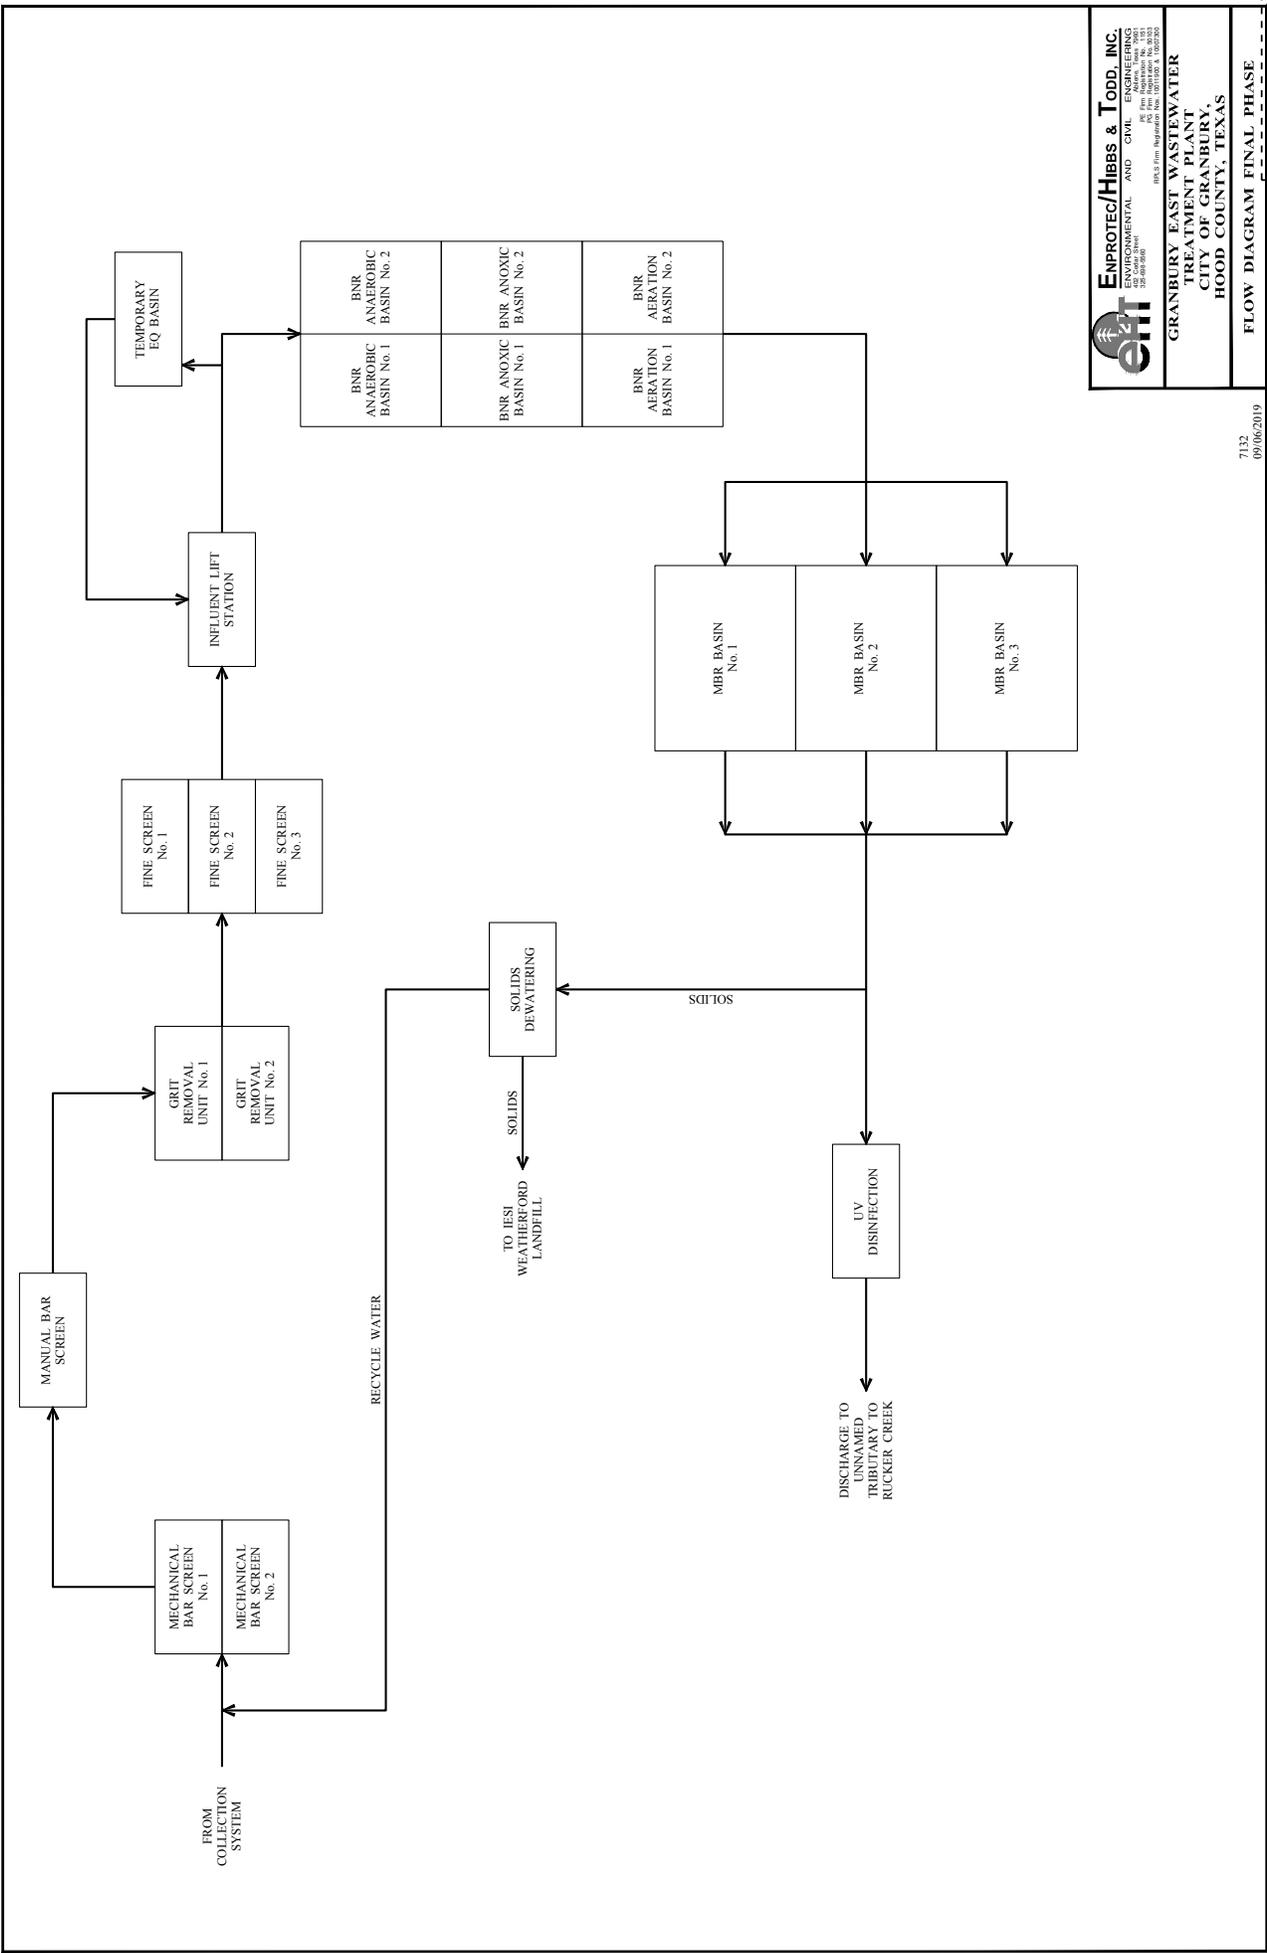


ENPROTEC/HIBBS & TODD, INC.
 ENVIRONMENTAL AND CIVIL ENGINEERS

GRANBURY EAST WASTEWATER TREATMENT PLANT
 CITY OF GRANBURY,
 HOOD COUNTY, TEXAS

FLOW DIAGRAM FINAL PHASE

7.132
 09/06/2019

TCOG0000000468

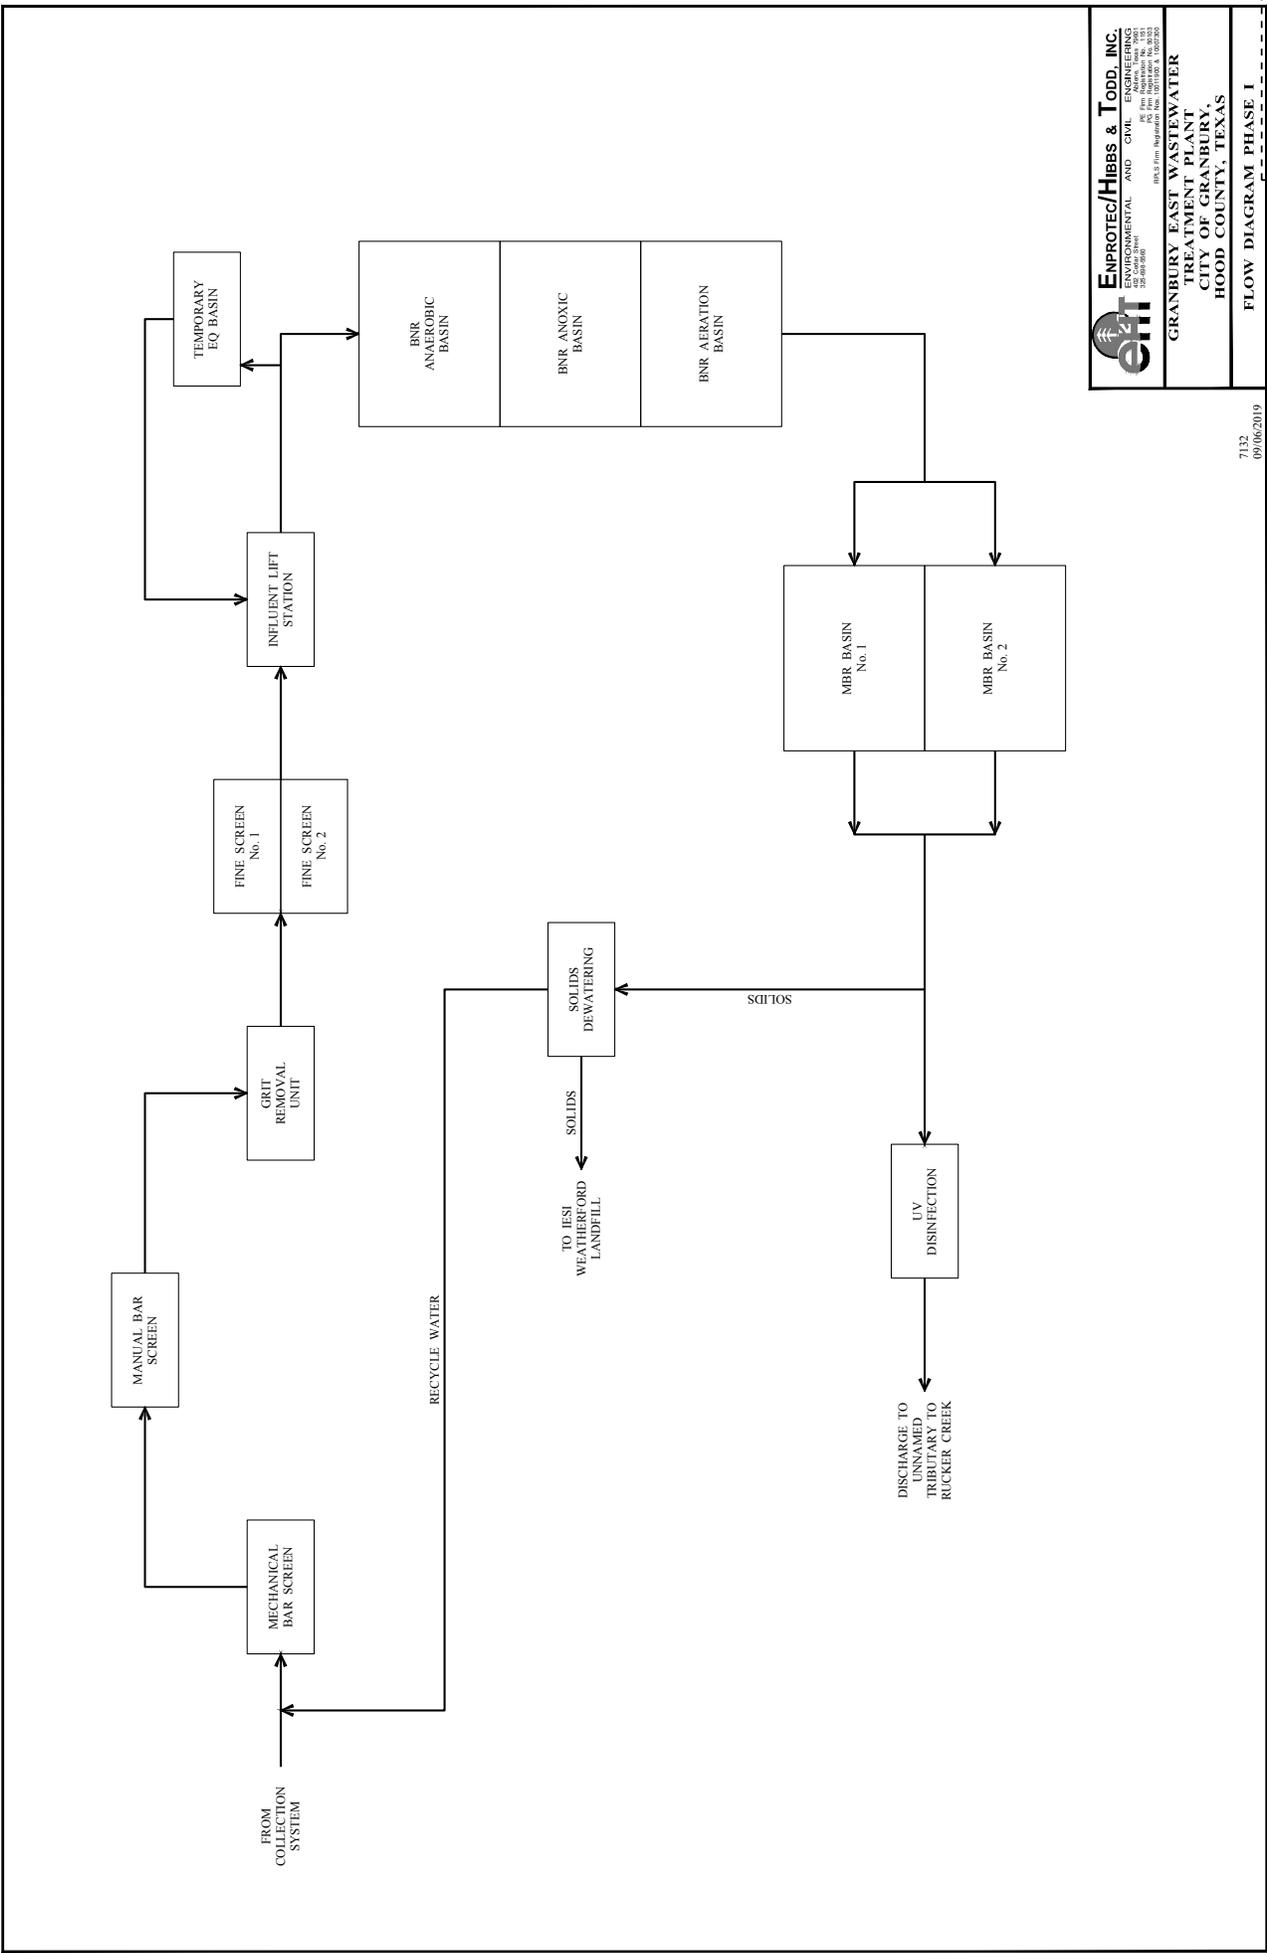

ENPROTEC/Hibbs & Todd, INC.
 ENVIRONMENTAL AND CIVIL ENGINEERS

GRANBURY EAST WASTEWATER TREATMENT PLANT
 CITY OF GRANBURY,
 HOOD COUNTY, TEXAS

FLOW DIAGRAM PHASE I

7.132
 09/06/2019

COG0000000467